




SUNSHIELD
UNIQUE LOUVER SYSTEMS

50W scale 1:5

Rackarm 35 mm

Rackarm 80 mm

Rackarm 98 mm

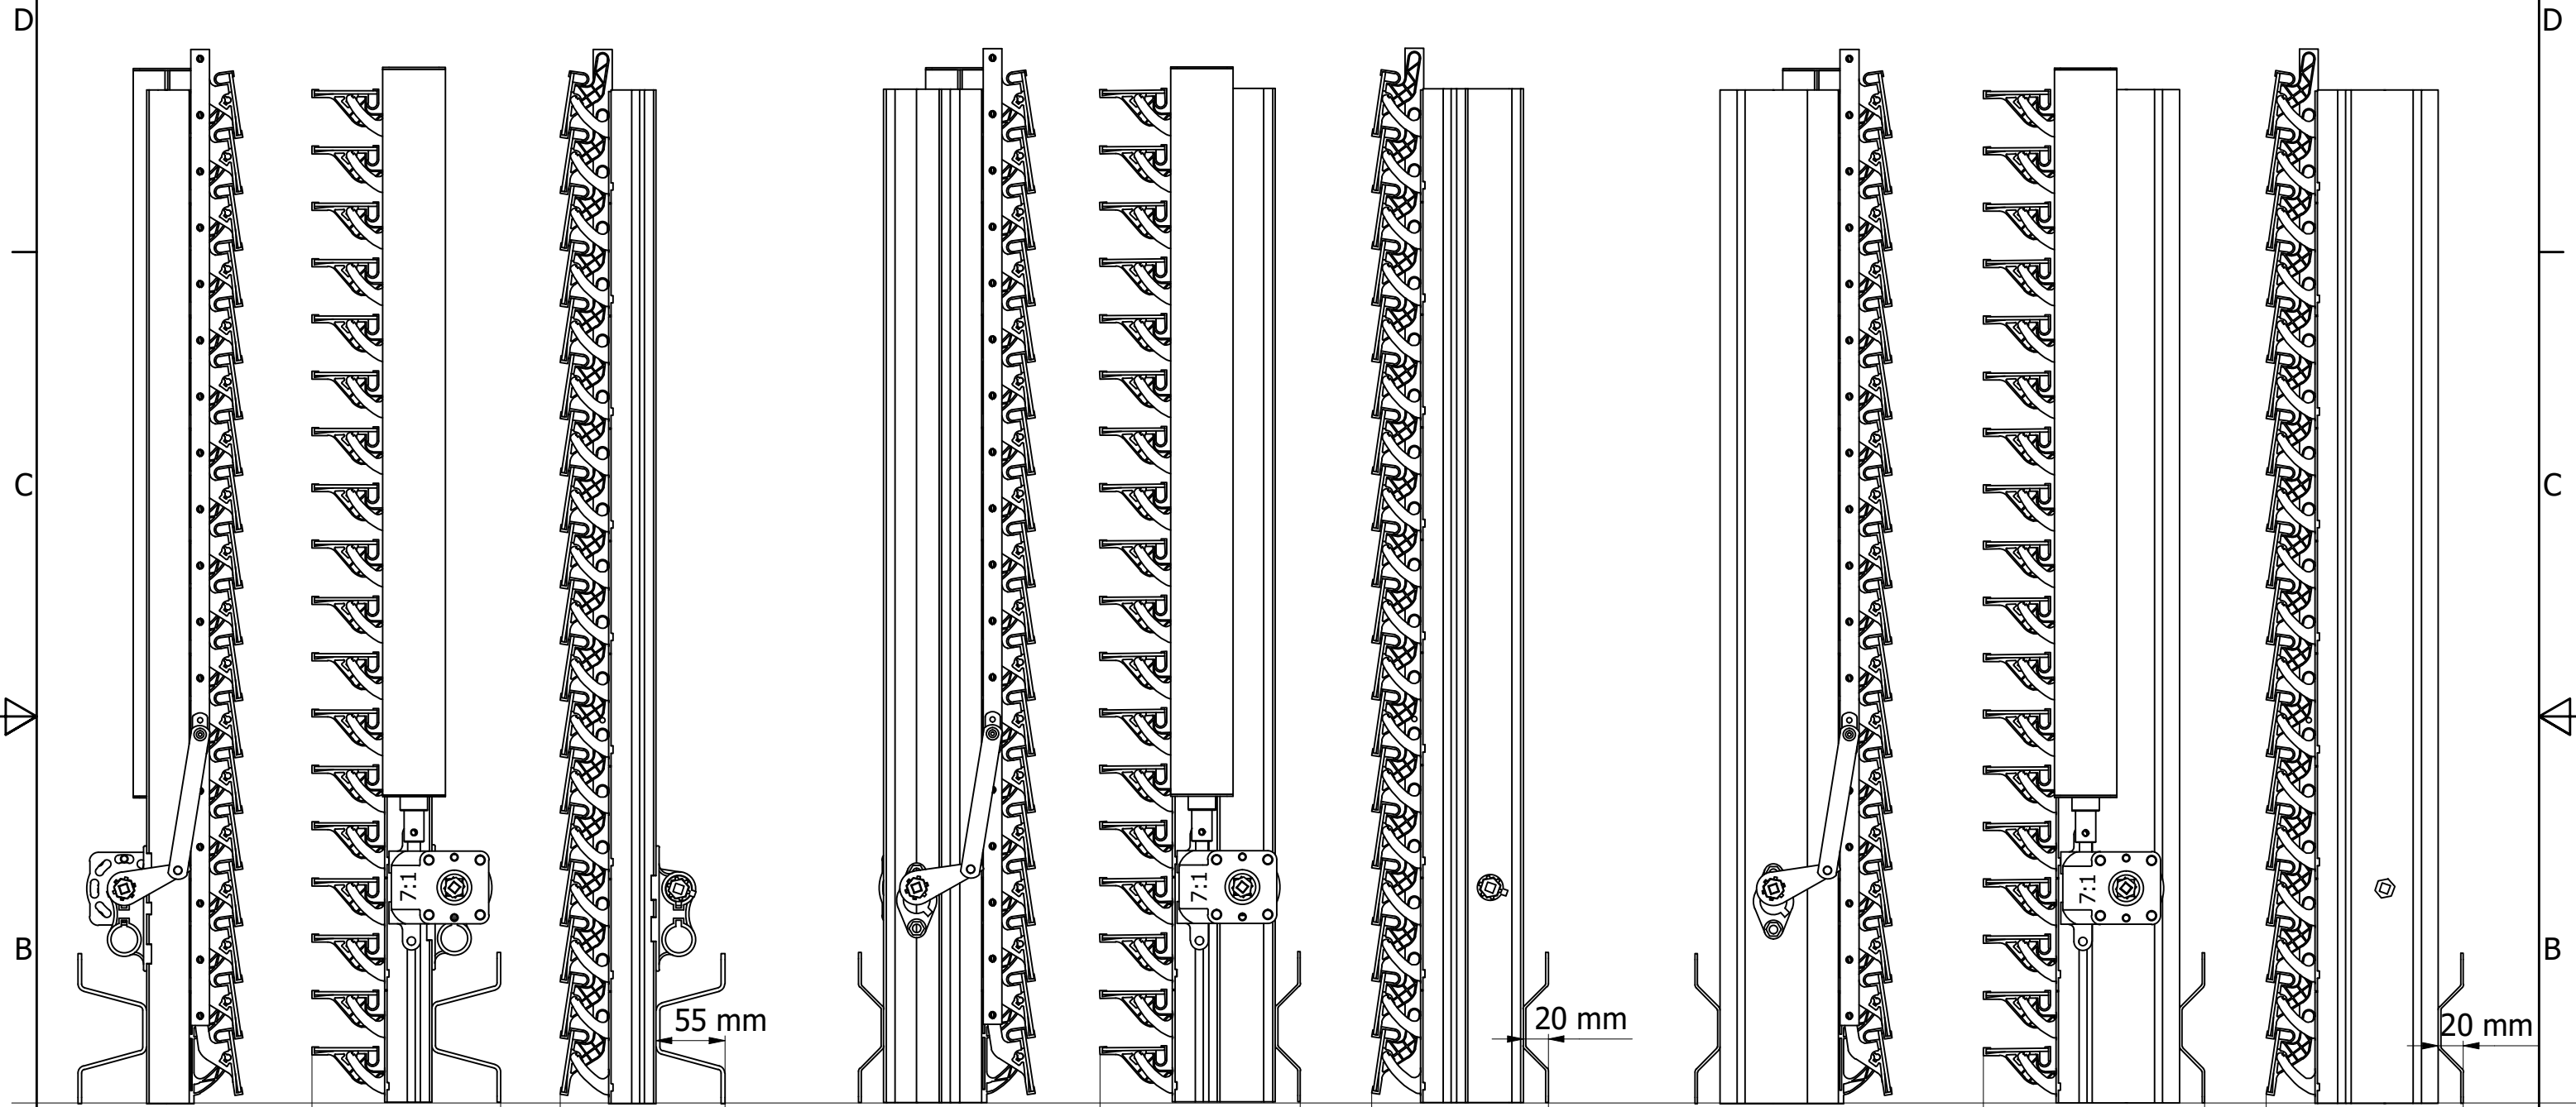

open louver 151 mm


closed louver 132 mm

open louver 160 mm

closed louver 141 mm

open louver 177 mm

closed louver 158 mm

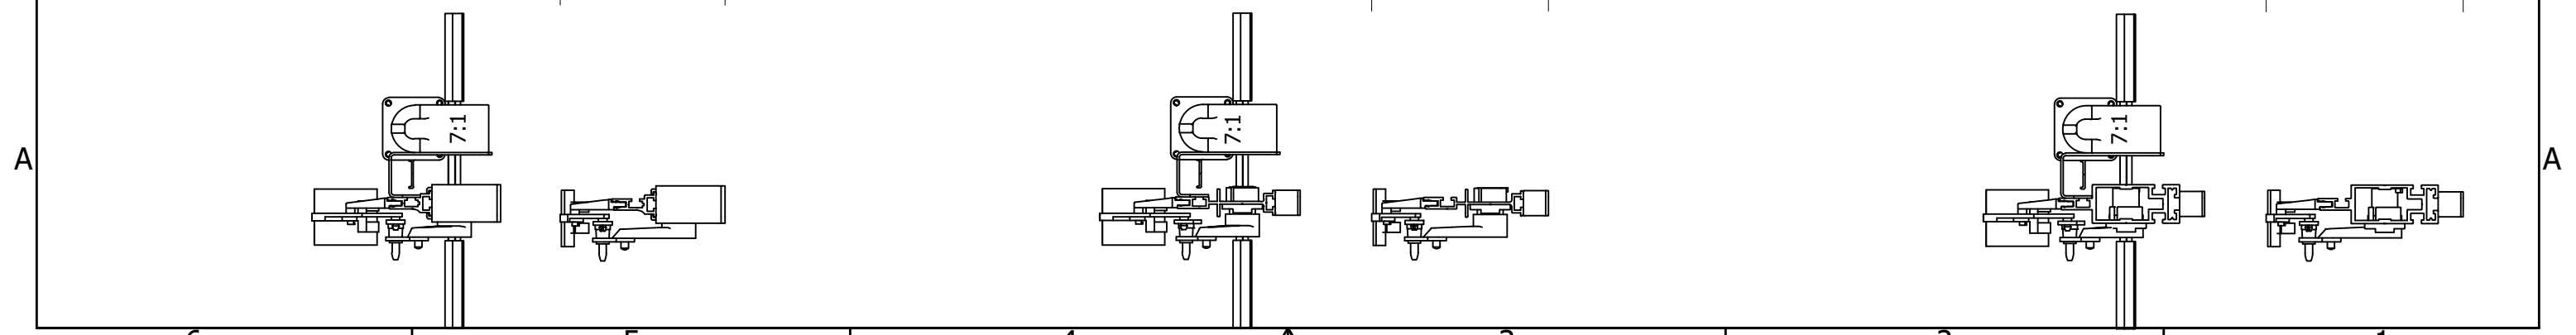

6

1

5

1

4

1

3

1

2

1

1

D

C

B

A

D

C

B

A