




**SUNSHIELD**  
UNIQUE LOUVER SYSTEMS

68W scale 1:5

Rackarm 35 mm

Rackarm 80 mm

Rackarm 98 mm

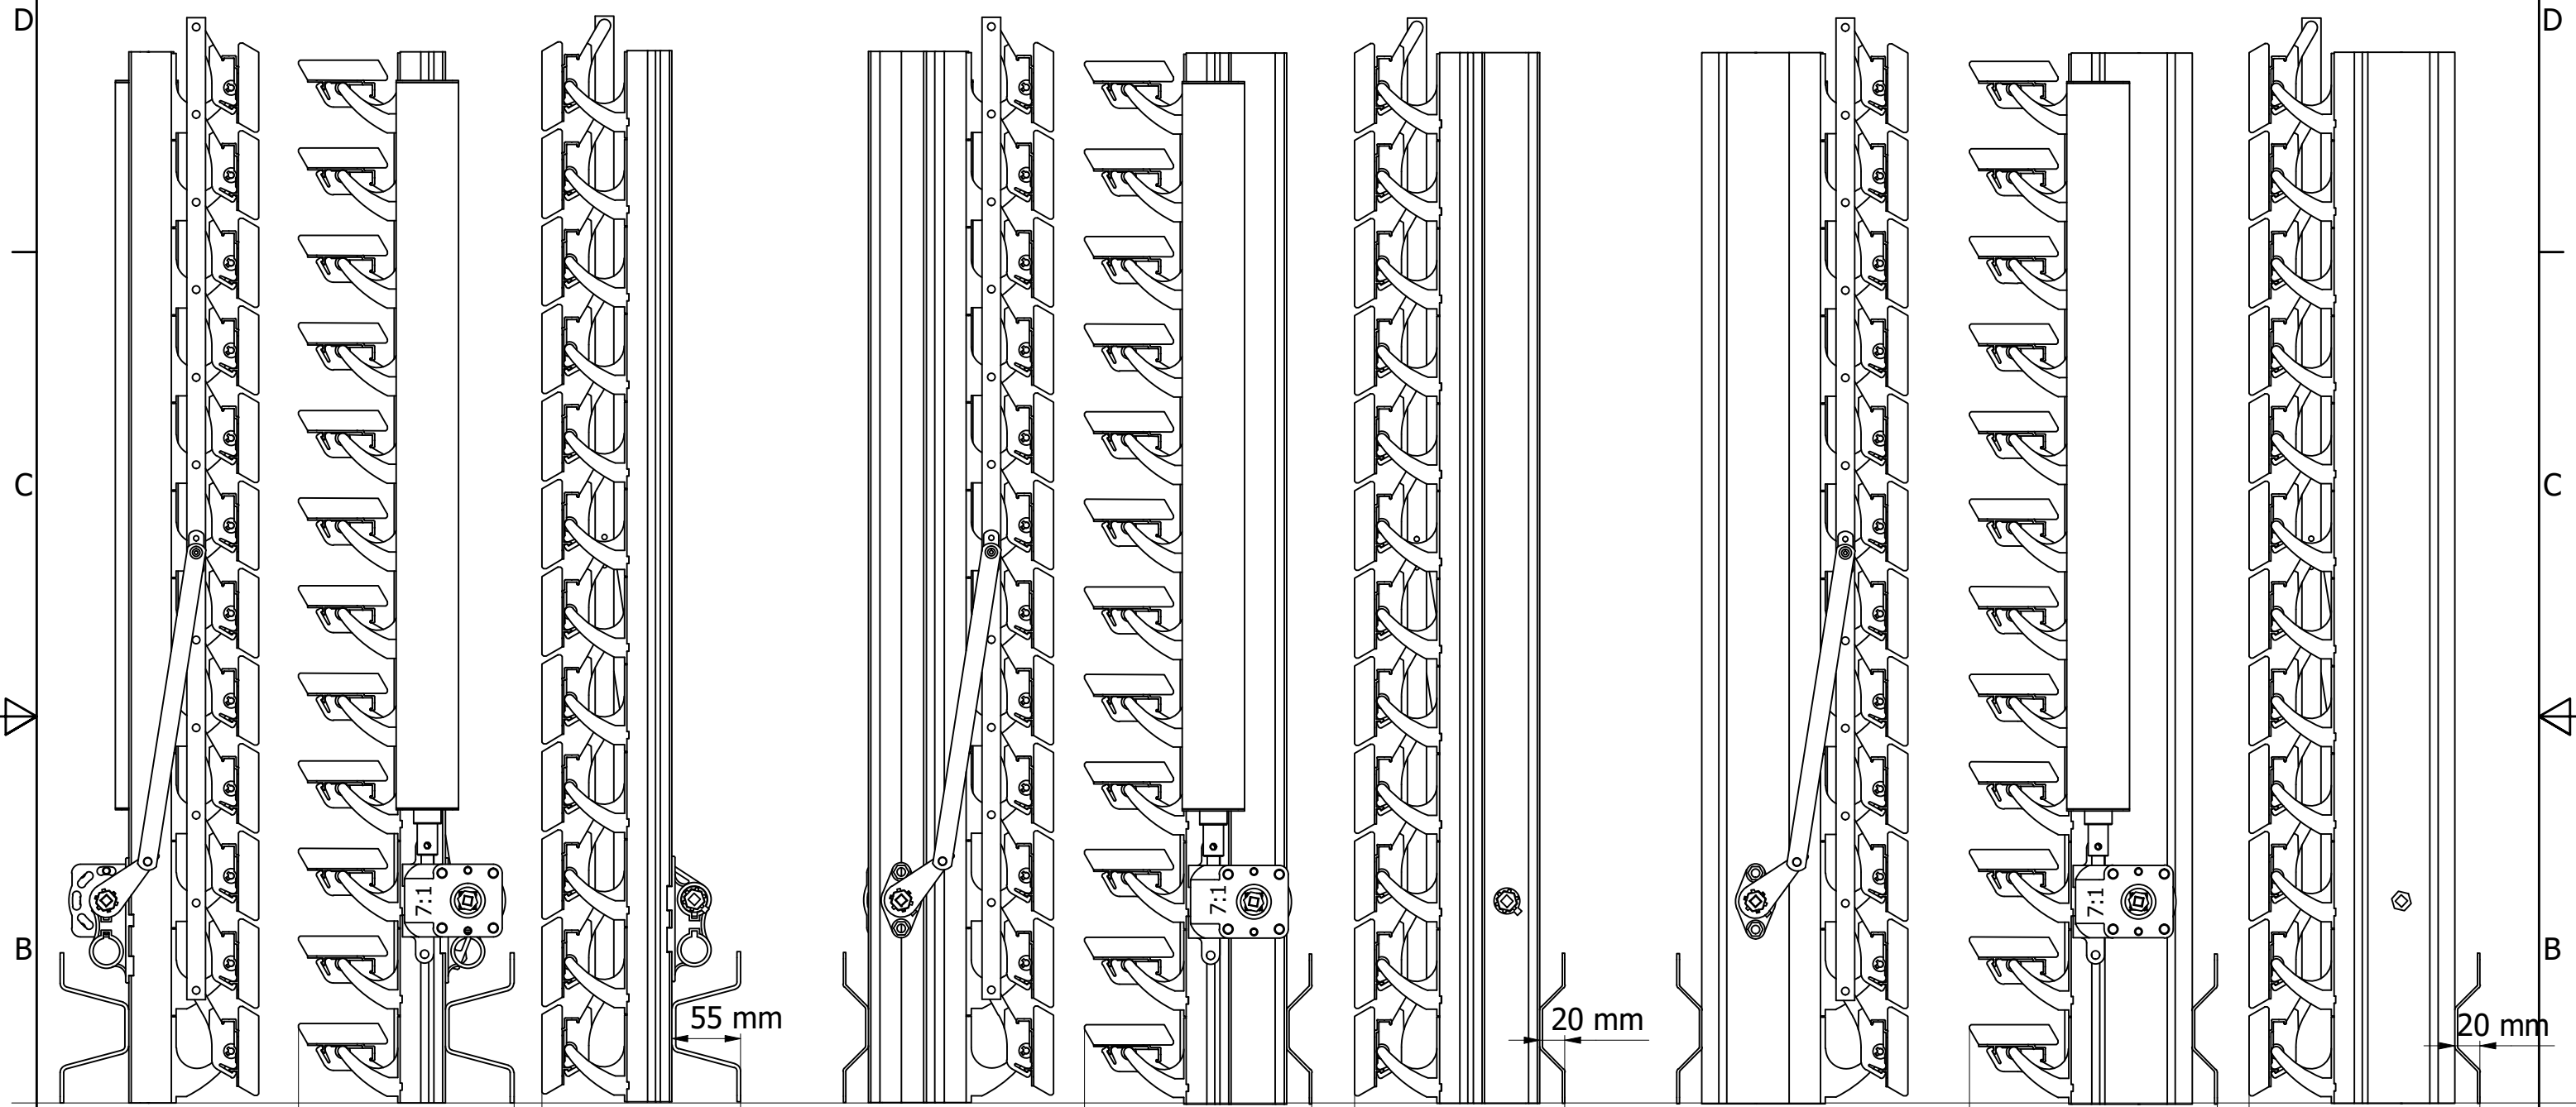

open louver 172 mm


closed louver 159 mm

open louver 182 mm

closed louver 168 mm

open louver 198 mm

closed louver 185 mm

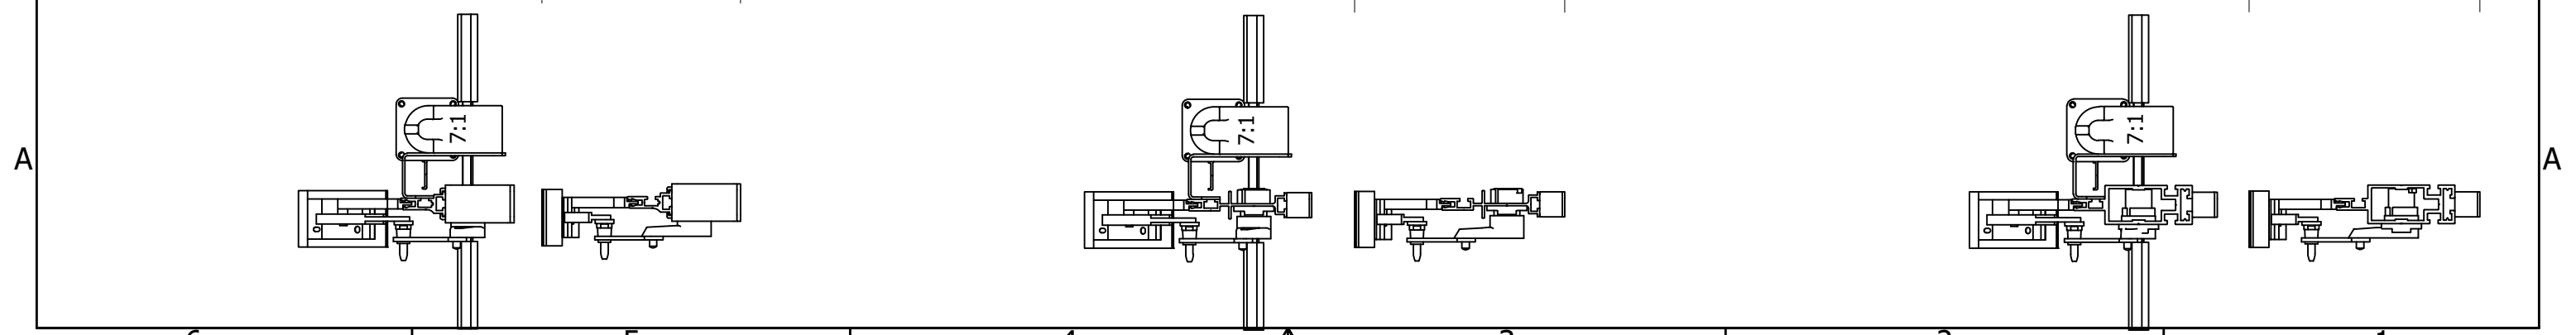

D

C

B

A

D

C

B

A

6

1

5

1

4

1

3

1

2

1

1

6

5

4

3

2

1